
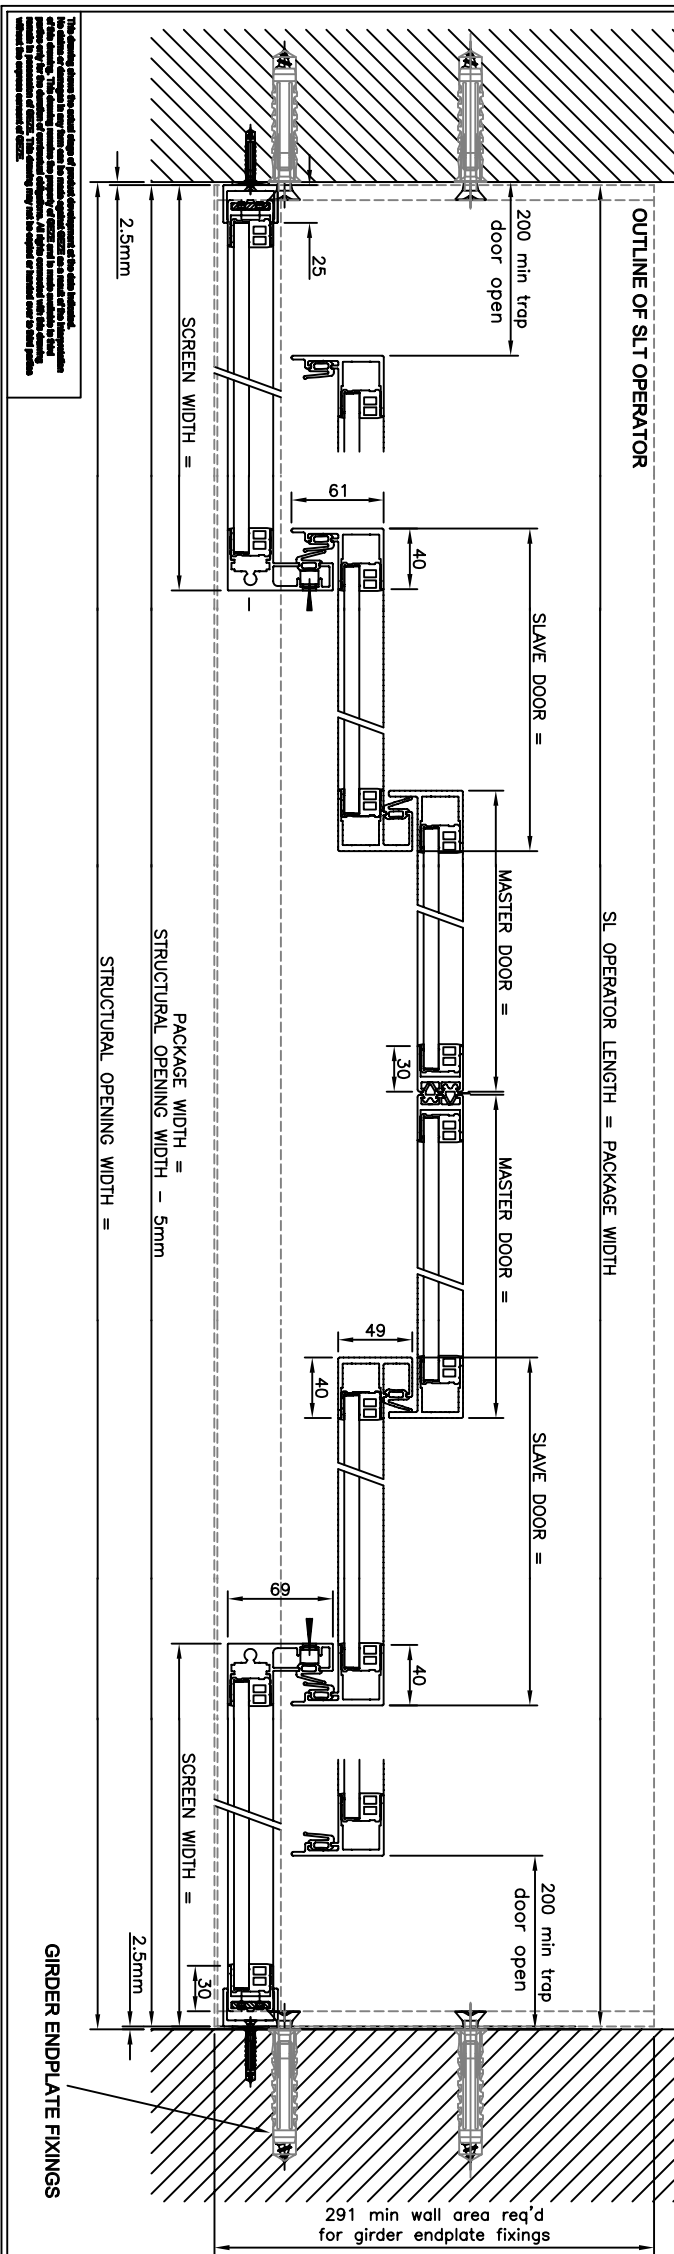


\* max 3600mm WIDTH BETWEEN JAMBS  
IS SUBJECT TO MAX DOOR WEIGHT OF 60kg

(SEE FUSED SPUR (SEE SPECIFICATION SHEET))  
(SEE ARM CONNECTION (SEE SPECIFICATION SHEET))

INTERNAL AND EXTERNAL ACTIVATION  
IS SUBJECT TO PROJECT SPECIFICATION.  
CABLE ROUTES IF REQUIRED ARE TO BE BY OTHERS

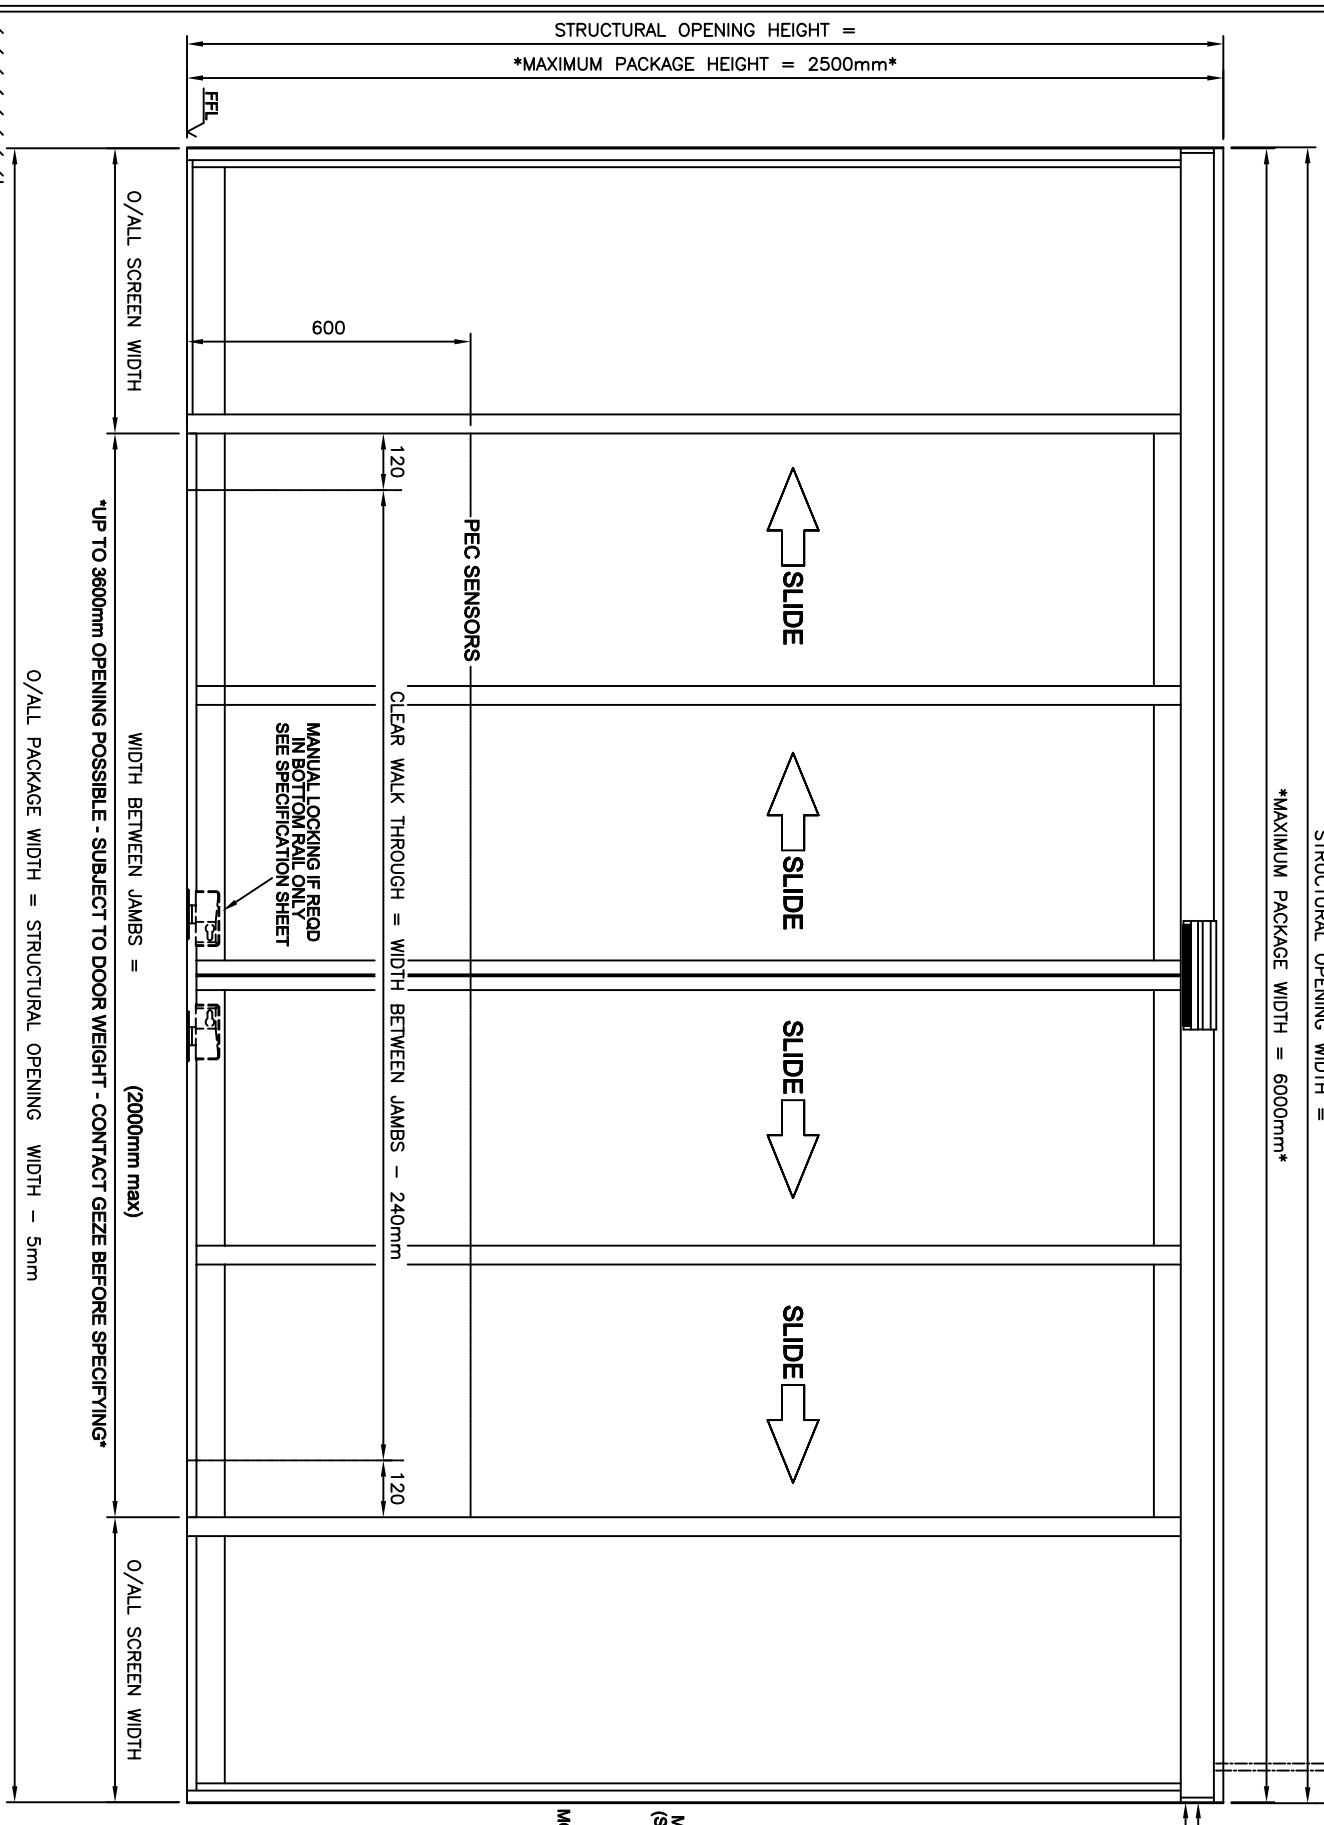

**PROJECT SPECIFIC DETAILS**

<b>PROJECT :</b>	
<b>FINISH :</b>	
<b>GLASS :</b>	
<b>LOCKING :</b>	
<b>CONTROLS :</b>	
<b>ACTIVATION :</b>	
<b>SAFETY :</b>	

Revision	Drawn	Date	Reason for Change
D	GH	12-7-10	GIRDER ENDPLATE INCREASED TO 284mm
C	GH	11/01/10	GIRDER ENDPLATE FIXINGS SHOWN
B	GH	1/12/08	OPTIONAL FLOOR TRACK ADDED
A	GH	8/7/08	CLEAR OPENINGS REVISED



Drawing No. SLT-01

Title: SLT Bi-Part Operator with doors and screens in ISO sillline sections using self supporting girders (single glazed)

Drawn: GH

Appd: NTS

Scale: NTS

Date: JAN 08

GEZE UK Ltd  
Blenheim Way  
Fradley Park  
Lichfield  
Staffordshire  
WS13 8SY

www.geze.com  
TEL 01543 443000  
FAX 01543 443001

The drawings show the basic design of products developed by the Geze Group. The drawings are not to be used for the production of parts without the written consent of Geze. 