
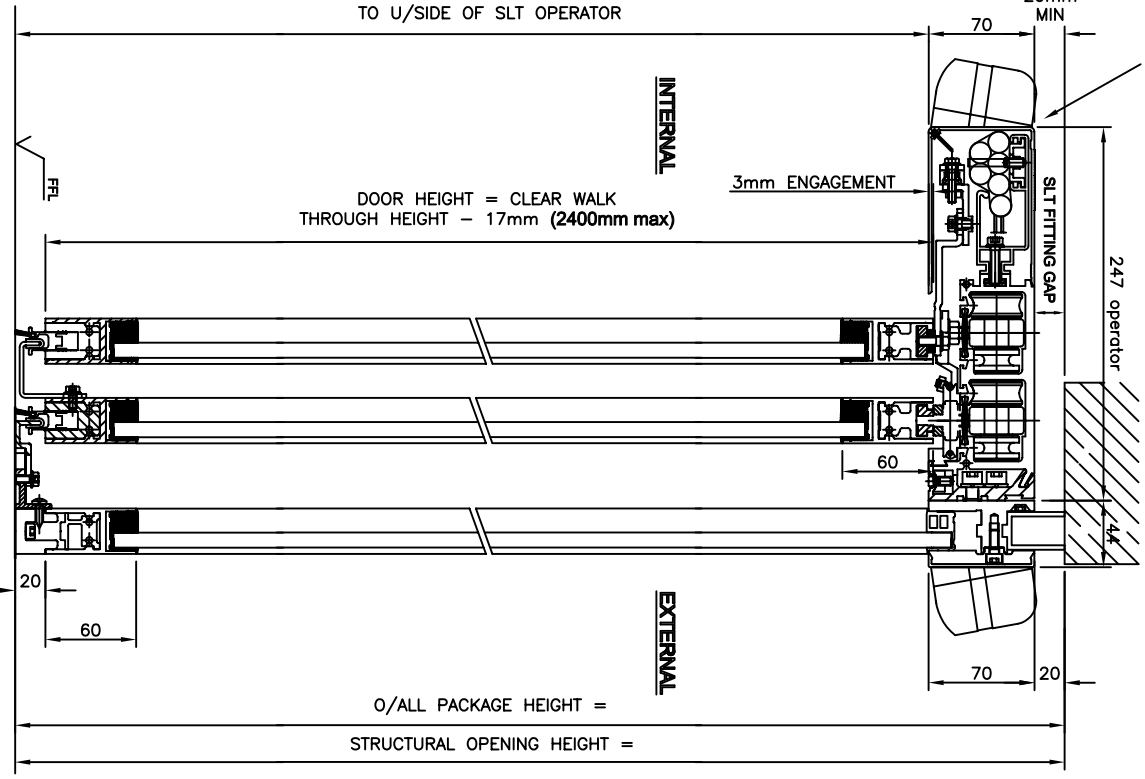
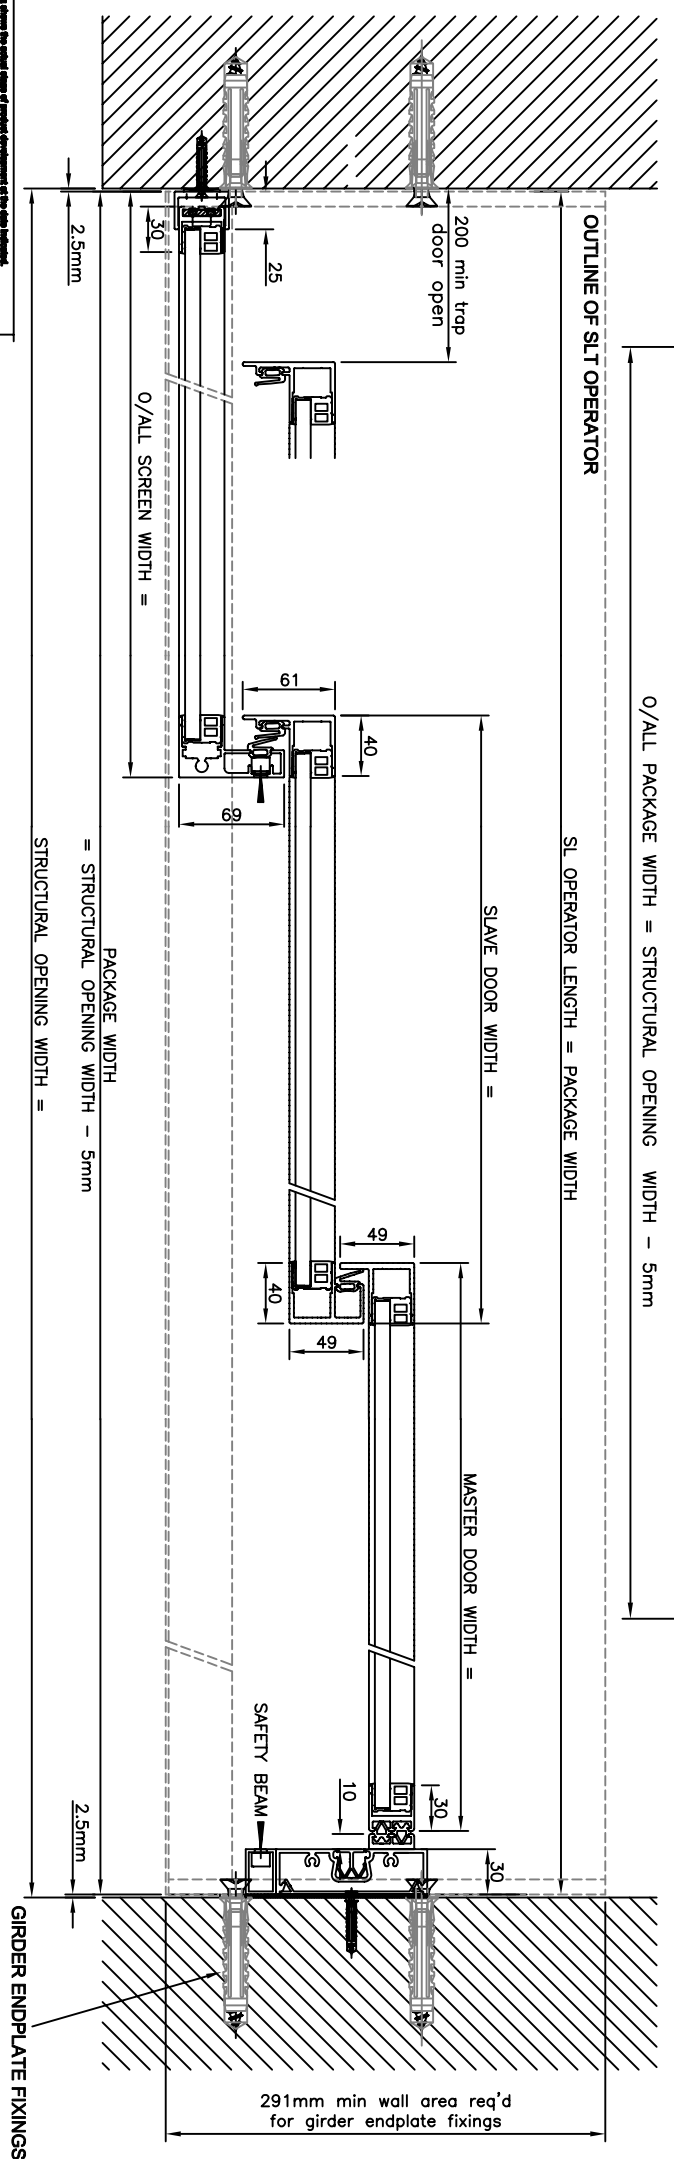
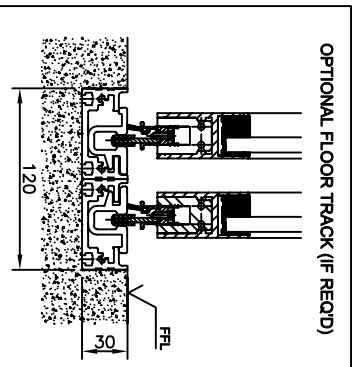


* max 3000mm WIDTH BETWEEN JAMBS
IS SUBJECT TO MAX DOOR WEIGHT OF 70kg

FUSED SPUR CONNECTION (SEE SPECIFICATION SHEET)
FIRE ALARM CONNECTION (SEE SPECIFICATION SHEET)


INTERNAL AND EXTERNAL ACTIVATION
IS SUBJECT TO PROJECT SPECIFICATION.
CABLE ROUTES IF REQUIRED ARE TO BE BY OTHERS

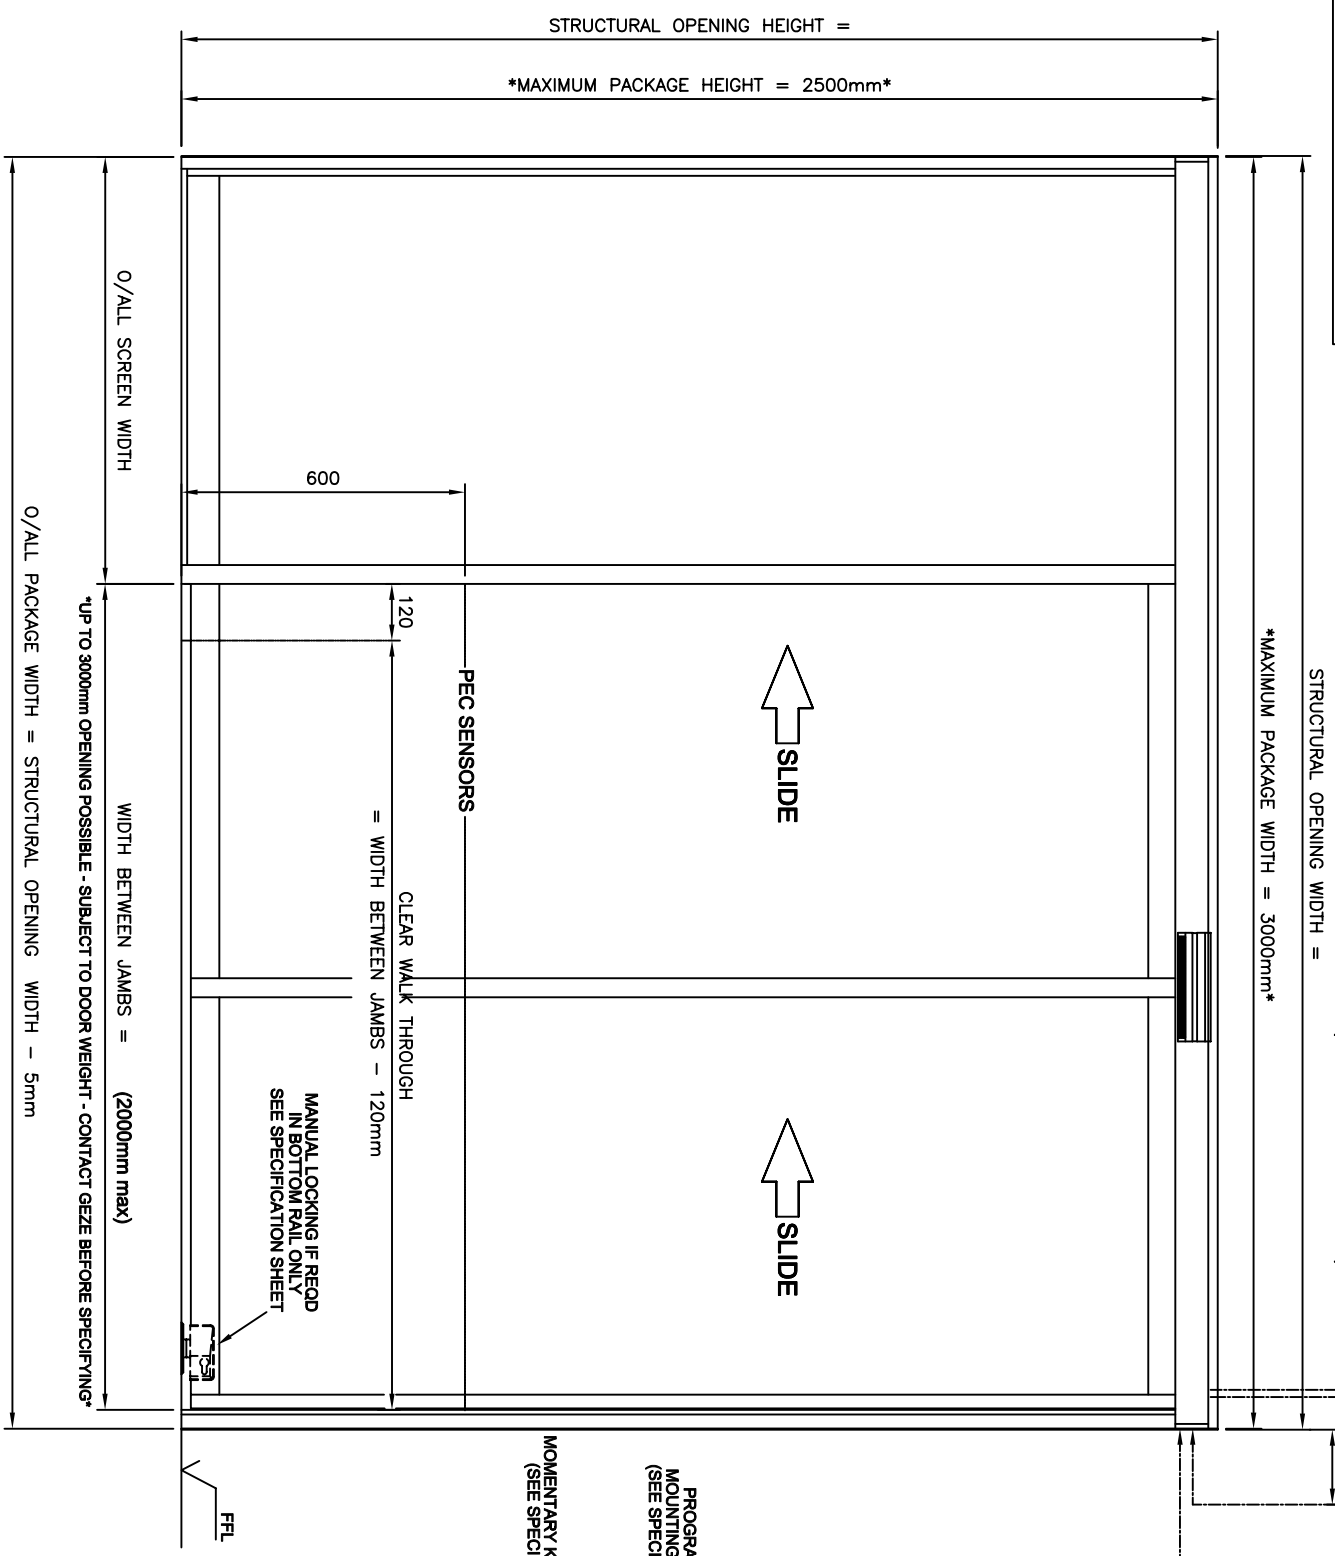

PROJECT SPECIFIC DETAILS

PROJECT :	
FINISH :	
GLASS :	
LOCKING :	
CONTROLS :	
ACTIVATION :	
SAFETY :	

Revision	Drawn	Date	Reason for Change
E	GH	10-1-11	SLAM POST REVISED
D	GH	12-7-10	GIRDER ENDPLATE INCREASED TO 284mm
C	GH	11/01/10	GIRDER ENDPLATE FIXINGS ADDED
B	GH	1/12/08	OPTIONAL FLOOR TRACK ADDED
A	GH	8/7/08	CLEAR OPENINGS REVISED

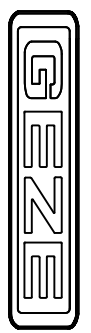

GEZE UK Ltd
Blenheim Way
Fradley Park
Lichfield
Staffordshire
WS13 8SY
www.geze.com
TEL 01543 443000
FAX 01543 443001

SLT Single RH Operator
with doors and screens
in ISO sillline sections
using self supporting girder
(single glazed)

Drawing No. **SLT-02**

Scale **NTS** Date **JAN 08**

The following drawings are the property of Geze UK Ltd and are not to be reproduced, stored in a retrieval system, or transmitted in any form or by any means, electronic, mechanical, photocopying, recording, or by any information storage and retrieval system, without the prior written permission of Geze UK Ltd.