


BARRIER MAY BE REQUIRED

a) TO SAFEGUARD AGAINST PEDESTRIAN TRAFFIC APPROACHING FROM THE SIDE INTO THE SWEEP AREA (OPENING AND CLOSING) OF THE SWING DOOR.

b) TO DIRECT PEDESTRIAN TRAFFIC TOWARDS THE DOORWAY OPENING

PLEASE NOTE BARRIERS SHOULD BE POSITIONED IN SUCH A WAY THAT THEY DO NOT CAUSE AN OBSTRUCTION, OR INHIBIT MEANS OF ESCAPE OR REDUCE THE CLEAR OPENING.

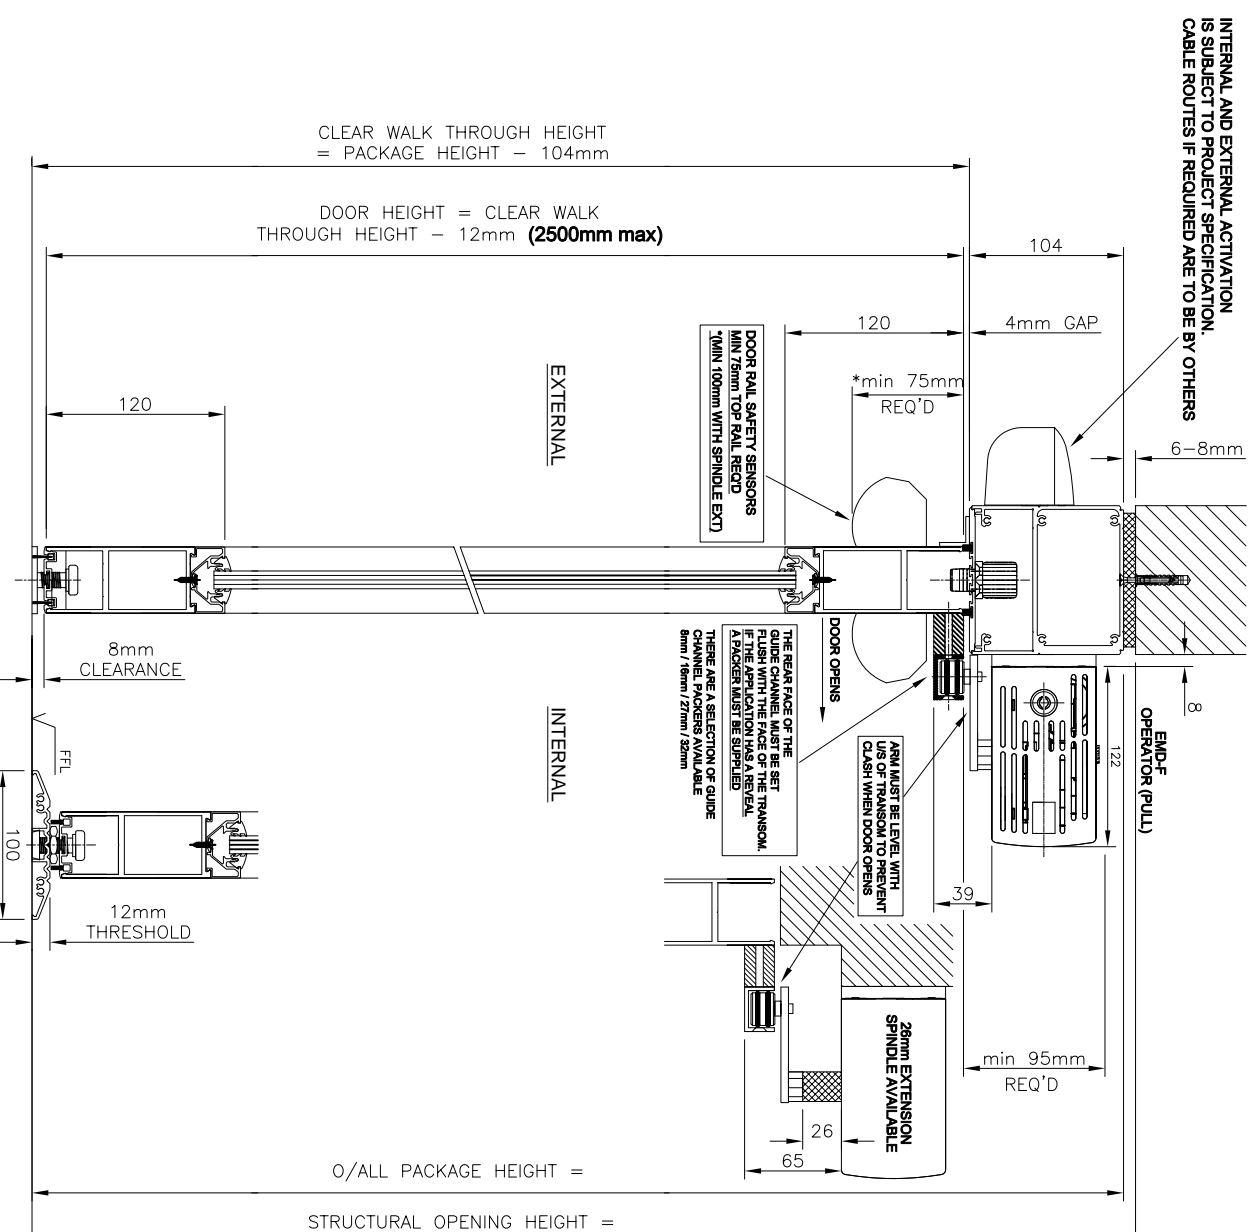

PROJECT SPECIFIC DETAILS

PROJECT :	
FINISH :	
GLASS :	
LOCKING :	
CONTROLS :	
ACTIVATION :	
SAFETY :	

Revision	Drawn	Date	Reason for Change
A	GH	20/1/09	SPINDLE EXT DETAIL REVISED

Drawing No. EMD-07



The EMD-F TRANSDUCER MOUNT PULL (GUIDE CHANNEL) - Single RH with door & frame in Alum profiles (single glazed)

Drawn: GH, Appd: NTS, Scale: NTS, Date: JUL 08

Lichtfeld, Staffordshire, WS13 8SY, www.geze.com, TEL 01543 443000, FAX 01543 443001

This drawing shows the actual stage of product development at the date indicated. It is not intended to be used for the construction of a building. An option to purchase a complete set of drawings for the design and construction of a building is available. All rights reserved. No part of this drawing may be reproduced, stored in a retrieval system, or transmitted, in any form or by any means, without the express consent of GEZE.